

**BY-LAW 500
A BY-LAW RESPECTING CONTROLLED ACCESS STREETS
IN THE TOWN OF OROMOCTO**

ENFORCEMENT

6. (1) The Development Officer is authorized to enforce the provisions of this By-law.
- (2) If a development is undertaken in contravention of this by-law, the Development Officer may order:
- (a) alteration of such development so as to remove the contravention;
 - (b) cessation of the development; or
 - (c) the doing of anything required to restore the land, building or structure to its condition immediately prior to the undertaking of such development.
- (3) Where an owner of a lot fails to comply with an order at his own expense, Council may cause the ordered action to be undertaken and may recover the costs thereof from such owner in an action in any court of competent jurisdiction.

AMENDMENTS

7. Amendments may be made to Schedule A of this by-law by adoption of a resolution of Council.
8. Section 8 of By-Law 309 and amendments thereto are hereby repealed.

READ FIRST TIME BY TITLE ONLY:

20 MARCH 2014

READ SECOND TIME IN ITS ENTIRETY:

17 APRIL 2014

READ THIRD TIME BY TITLE ONLY FOR ENACTMENT:

22 MAY 2014


Richard E. Isabelle
Chief Administrative Officer/Clerk


Robert E. Powell
Mayor




BY-LAW 500
A BY-LAW RESPECTING CONTROLLED ACCESS STREETS
IN THE TOWN OF OROMOCTO

SCHEDULE "A"

The following is a list of controlled access streets in the Town of Oromocto:

- 1) **BROAD ROAD** from **WASSIS ROAD (HIGHWAY 102)** to the Southerly Town Boundary;
- 2) **CARPENTER DRIVE**;
- 3) **ST. LAWRENCE AVENUE**, from **BROAD ROAD (HIGHWAY 102)** to **MIRAMICHI ROAD**;
- 4) **RESTIGOUCHE ROAD, (HIGHWAY 102)** from the intersection with **WASSIS ROAD** to the intersection with the **OROMOCTO RIVER**;
- 5) **RESTIGOUCHE ROAD** from the intersection with **D'AMOURS STREET** to the intersection with **BROAD ROAD**;
- 6) **GEREN STREET**;
- 7) **QUIGY STREET**;
- 8) **BLACKWATCH AVENUE**, throughout its entire length along the **SOUTHERLY** side; and from **WASSIS ROAD WEST** to **LEGER STREET** along the **NORTHERLY** side;
- 9) **FINNAMORE STREET** from **CARPENTER DRIVE** to **MIRAMICHI ROAD**;
and
- 10) **WASSIS ROAD** from its **EASTERLY** Town boundary to its intersection with **BLACKWATCH AVENUE**.

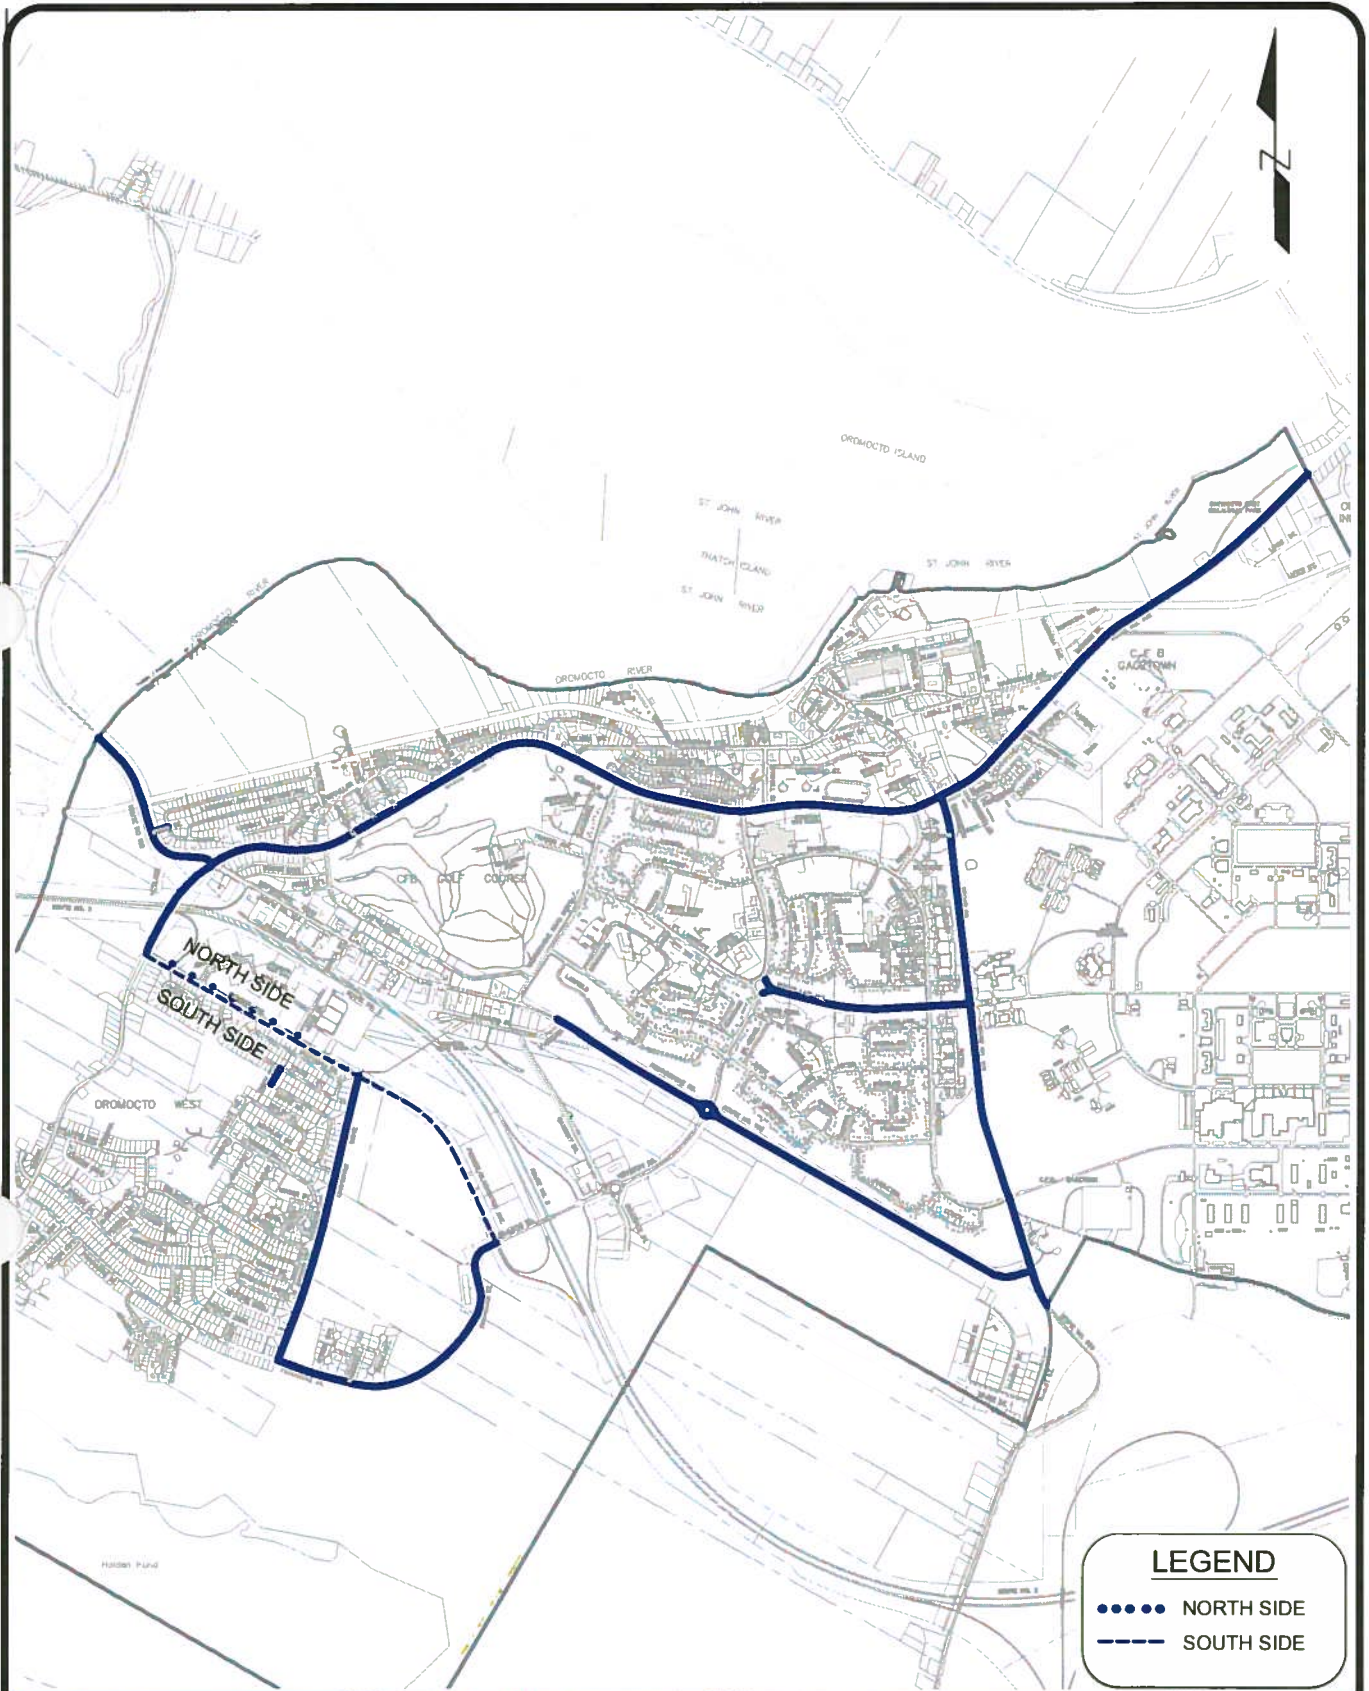

LEGEND

- NORTH SIDE
- SOUTH SIDE

Canada's *Model Town*
OROMOCTO
 ENGINEERING & PUBLIC WORKS

Dwg. Title: BY-LAW 500					
A BY-LAW RELATING TO TRAFFIC IN THE TOWN OF OROMOCTO					
SCHEDULE "A" : DESIGNATED CONTROLLED ACCESS STREETS					
Drawn:	Chkd:	Scale:	Date:	Rev. No:	Dwg. No:
DJG		1:30,000	12 MAY 2014	00	A